
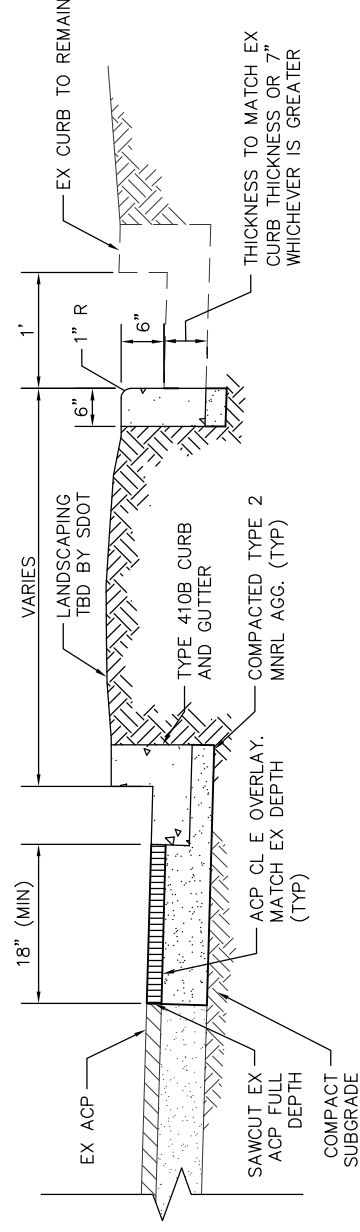


# S CHARLES ST

19TH AVE S

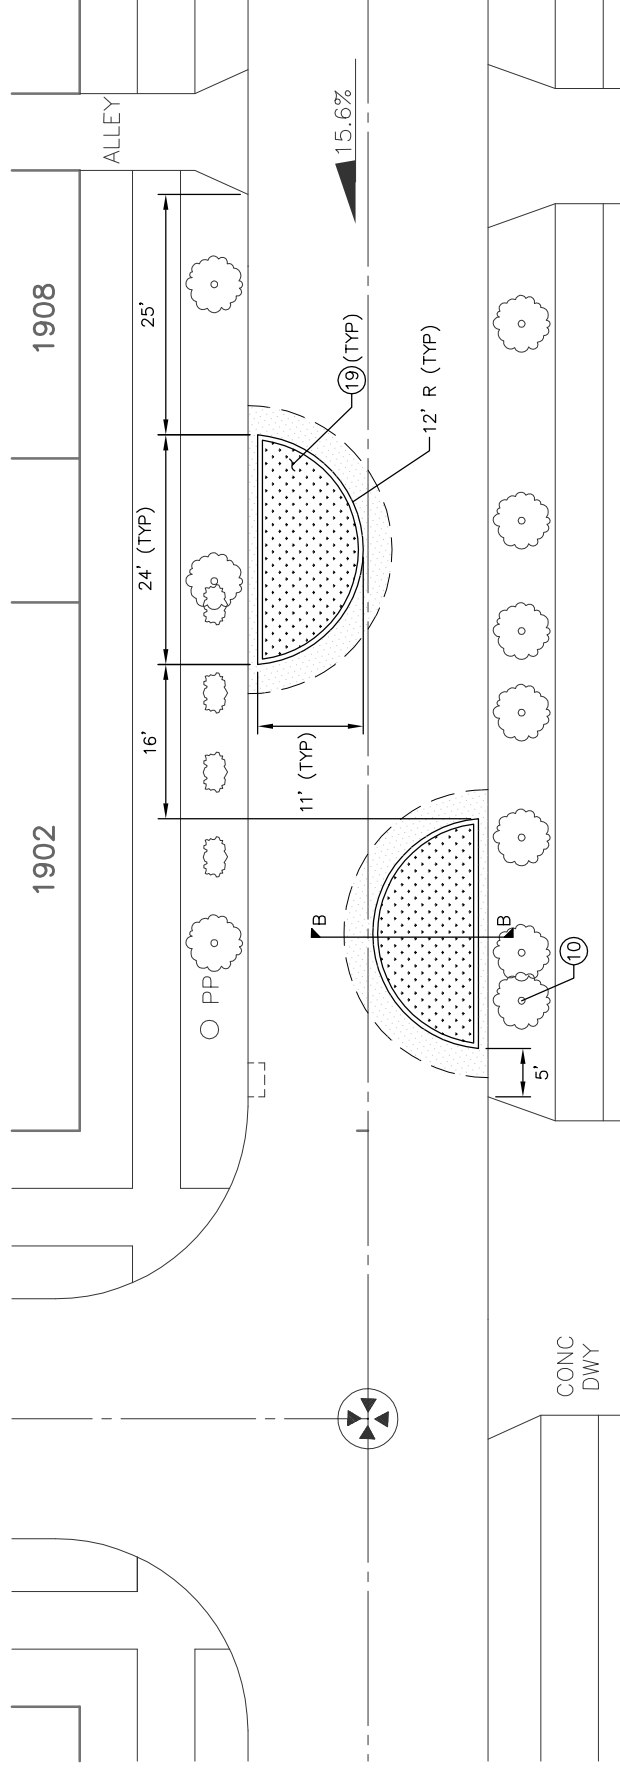

## SOUTH CHARLES STREET TYPICAL SECTION B-B

NTS

### GENERAL NOTES:

- ROADWAY RESTORATION PER SDOT SIDEWALK AND PAVEMENT OPENING AND RESTORATION RULE.
- BASE MAP INFORMATION OBTAINED FROM FIELD MEASUREMENTS, NOT FROM A TOPOGRAPHIC SURVEY.
- VERIFY LAYOUT PRIOR TO CONSTRUCTION. NOTIFY ENGINEER OF DISCREPANCIES.

### CONSTRUCTION NOTES:

- REMOVE EX TREE AND REPLACE (SPECIES TBD).
- REMOVE EX CURB TO NEAREST JOINT.
- PRESERVE AND PROTECT EX UTILITY POLE.
- REMOVE EX DRIVEWAY AND REPLACE PER COS STD PLAN 430A.
- ADJUST EX UTILITY TO FINISHED GRADE.
- REMOVE AND REPLACE CEM. CONC. SIDEWALK PER COS STD PLAN 420.
- REMOVE EX PCC SLAB IN PROPOSED LANDSCAPING AREA.
- INSTALL 6" OF TOPSOIL AND HYDROSEED.
- INSTALL ADA RAMP PER COS STD PLAN 422A.
- PRESERVE AND PROTECT EX TREE.
- PRESERVE AND PROTECT EX FIRE HYDRANT.
- INSTALL TYPE 250B INLET. PROVIDE 8" PSD SLOPED AT 5% MIN. CONNECT TO EX CB.
- PRESERVE AND PROTECT EX INLET.
- INSTALL CEM. CONC. CURB PER COS STD PLAN 410C.
- PRESERVE AND PROTECT EX UTILITY.
- INSTALL NEW TREE (SPECIES TBD). NEW TREE LOCATION TO BE FIELD VERIFIED AT TIME OF CONSTRUCTION.
- EXTEND CEM. CONC. SIDEWALK TO STREET.
- REMOVE AND RESET EX SIGN.
- INSTALL 6" OF TOPSOIL. FUTURE LANDSCAPING BY SDOT.

100% DESIGN

**CALL 48 HOURS BEFORE YOU DIG!**  
1-800-424-5555

**springline design LLC**  
Civil Engineering | Site Development | Transportation  
3131 Western Avenue, Suite 501 ph. 206 957 8311  
Seattle, WA 98121 fax. 206 957 8313

REVISIONS	DATE	MARK

APPROVED FOR ADVERTISING  
XXXXXXXXXXXXXXXXXXXX  
DEPARTMENT OF EXECUTIVE ADMINISTRATION  
SEATTLE, WASHINGTON  
BY: DIRECTOR, CONTRACTING SERVICES

NAME OR INITIALS AND DATE	INITIALS AND DATE
DESIGNED: EFE, JST 9/08	DESIGNED: SPU CONST. 9/08
CHECKED: CEM 9/08	CHECKED: SDOT 9/08
DRAWN: NJP 9/08	RECEIVED: PROJ. MGR. 9/08
CHECKED: EFE, CEM 9/08	RECEIVED: REVISED AS BUILT 9/08

ALL WORK DONE IN ACCORDANCE WITH THE CITY OF SEATTLE STANDARD PLANS AND SPECIFICATIONS AND OTHER DOCUMENTS CALLED FOR IN SECTION 0-20.3 OF THE PROJECT MANUAL.



City of Seattle  
**Seattle Department of Transportation**  
ORDINANCE NO. 122298 & 12250 APPROVED  
FUND: BRIDGING THE GAP, GENERAL FUND  
SCALE: H. V. INSPECTOR'S BOOK.

SEATTLE DEPT OF TRANSPORTATION  
NEIGHBORHOOD STREET FUND LARGE  
PROJECTS PEDESTRIAN IMPROVEMENTS  
FW# 2008-087

S CHARLES ST  
TRAFFIC CALMING  
T3



ON	PC	TS4242C
BY	R/W	
CO	CO	TS4242C
	VAULT PLAN NO.	#774-551
	SHEET	35 OF 39